


SCAFFOLDING TOWER CONSTRUCTION

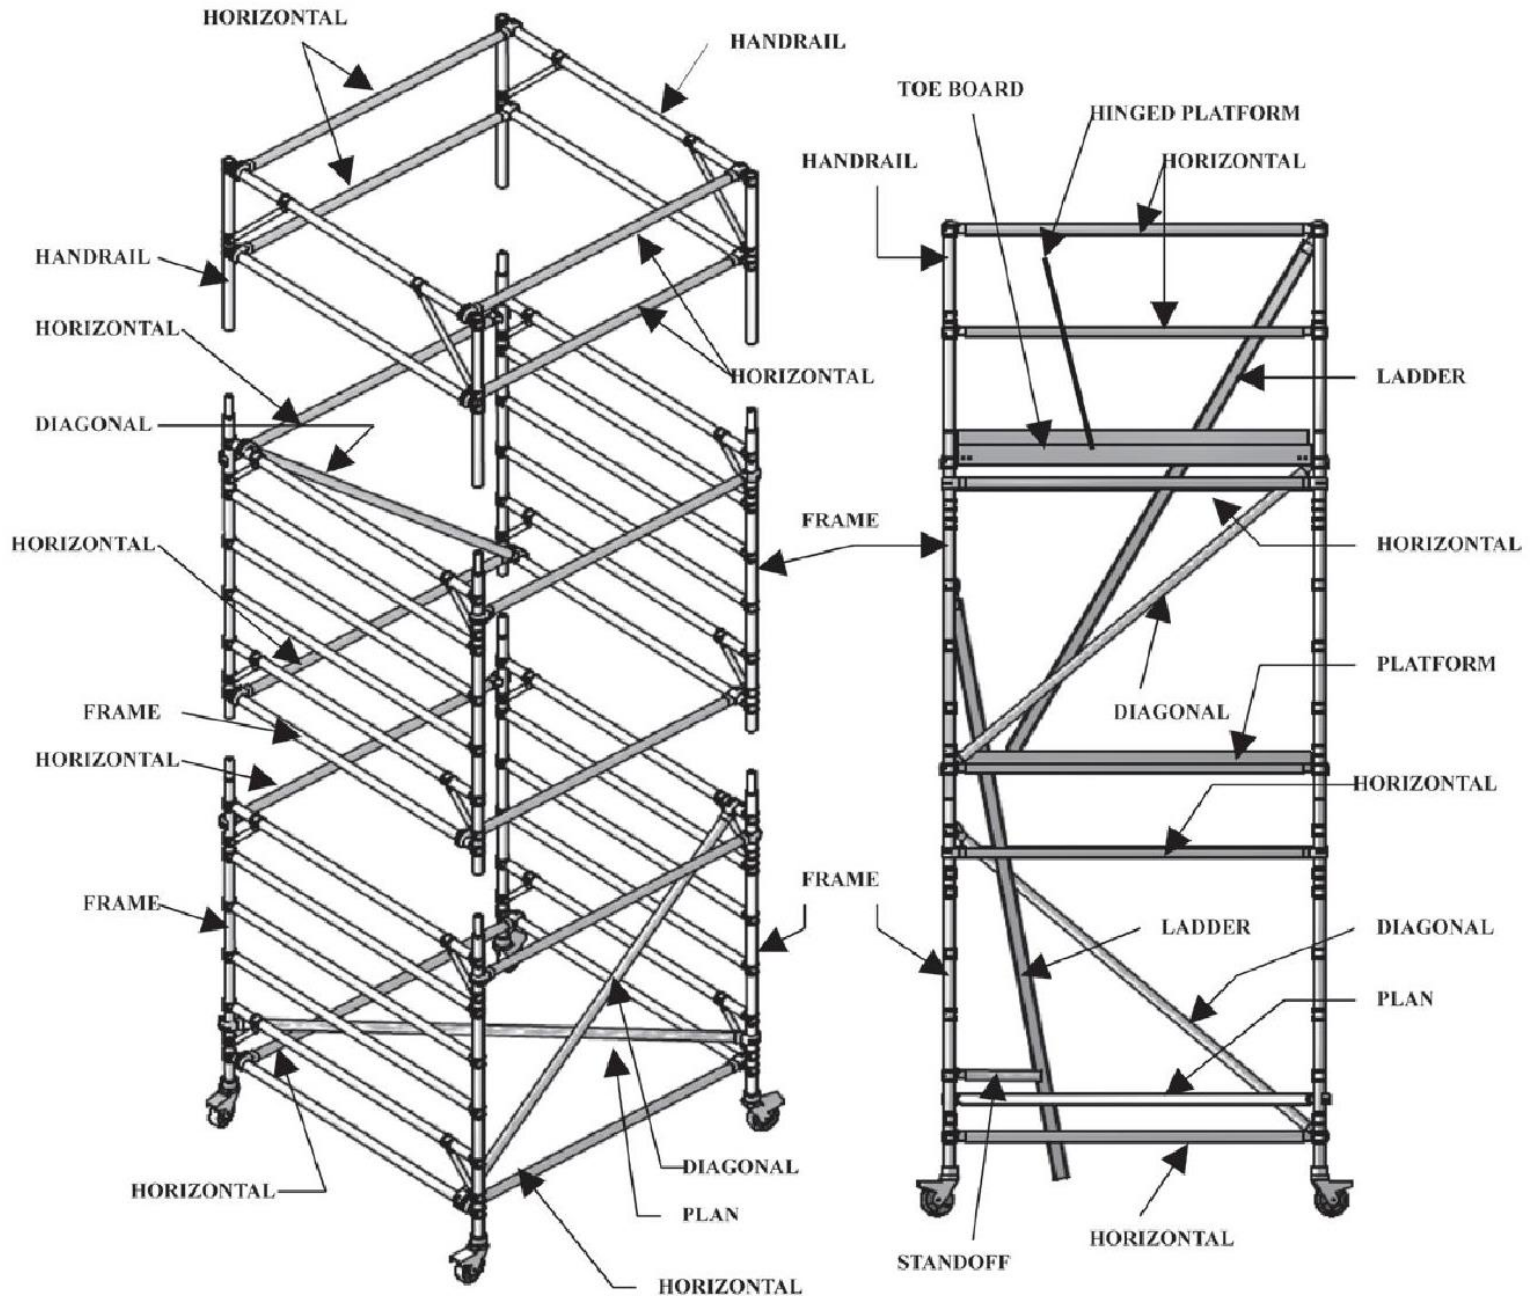

BRACE COLOURS

HORIZONTAL BRACE	– GREEN
DIAGONAL BRACE	– RED
PLAIN BRACE	– YELLOW